

Issue	Date	Change detail	Drawn by	Approved
1	29/05/18	Initial Issue	AR	PDS
2	05/03/19	Product Name Change	AR	PDS
3	07/01/20	Dimensions Adjustment	NO	PDS
4	23/09/21	Updated BU reference	CK	AMR



Brett Martin Daylight Systems
 Alderman's Green Ind Est
 Coventry CV2 2QU
 024 7660 2022
 www.brettmartin.com

Title: Brett Martin Glass Link - fixed single pane modules

Page: 1 OF 7


Drawn by: AR

Dwg No:

Scale: NTS

Approved: PDS

HC383

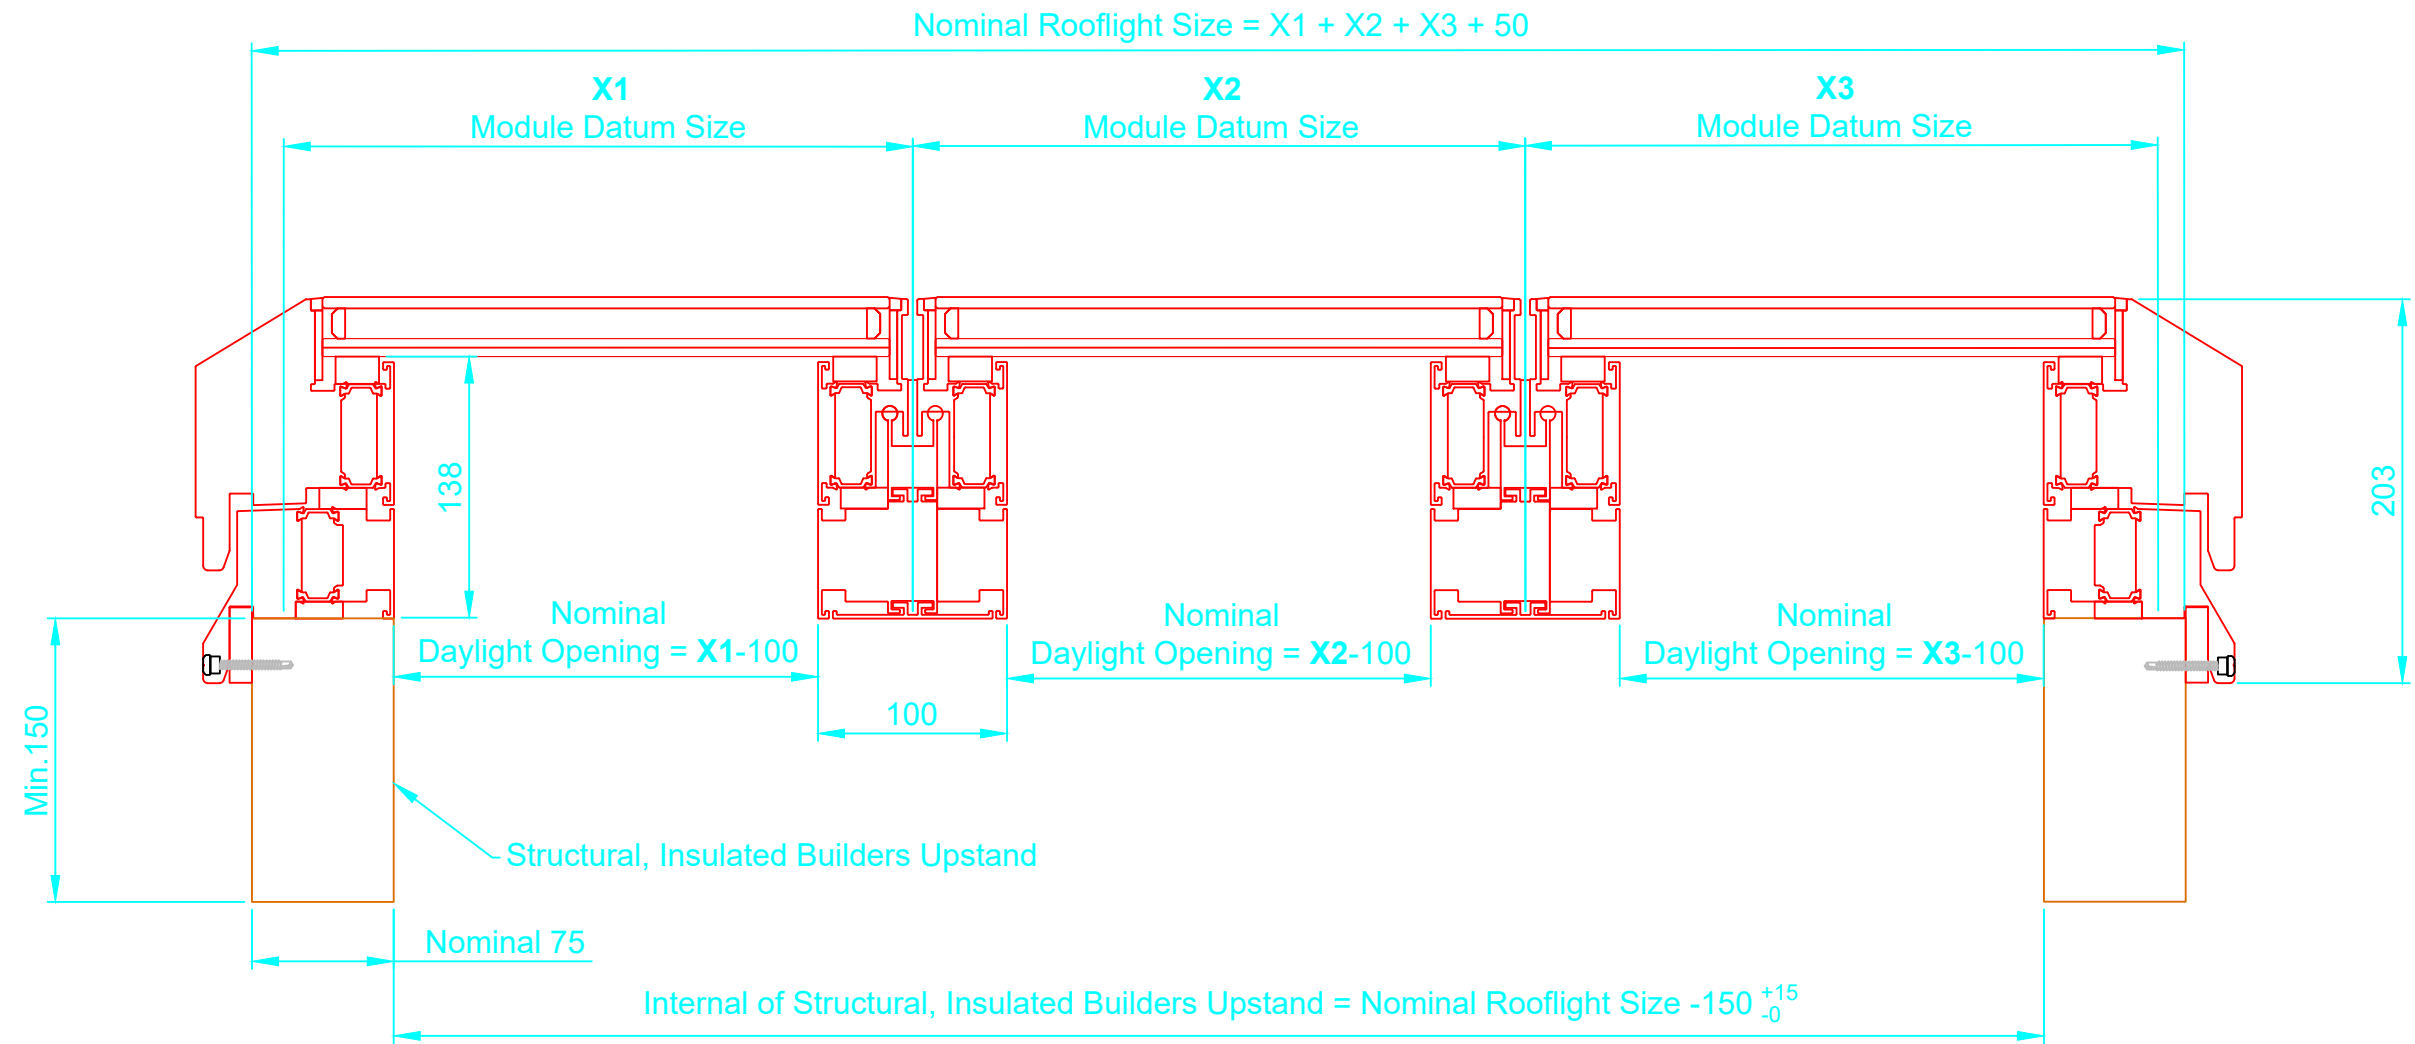

Issue	Date	Change detail	Drawn by	Approved
1	29/05/18	Initial Issue	AR	PDS
2	05/03/19	Product Name Change	AR	PDS
3	07/01/20	Dimensions Adjustment	NO	PDS
4	23/09/21	Updated BU reference	CK	AMR



Brett Martin Daylight Systems
 Alderman's Green Ind Est
 Coventry CV2 2QU
 024 7660 2022
 www.brettmartin.com

Title: Brett Martin Glass Link - opening single pane modules

Page: 2 OF 7


Drawn by: AR

Dwg No:

Scale: NTS

Approved: PDS

HC383

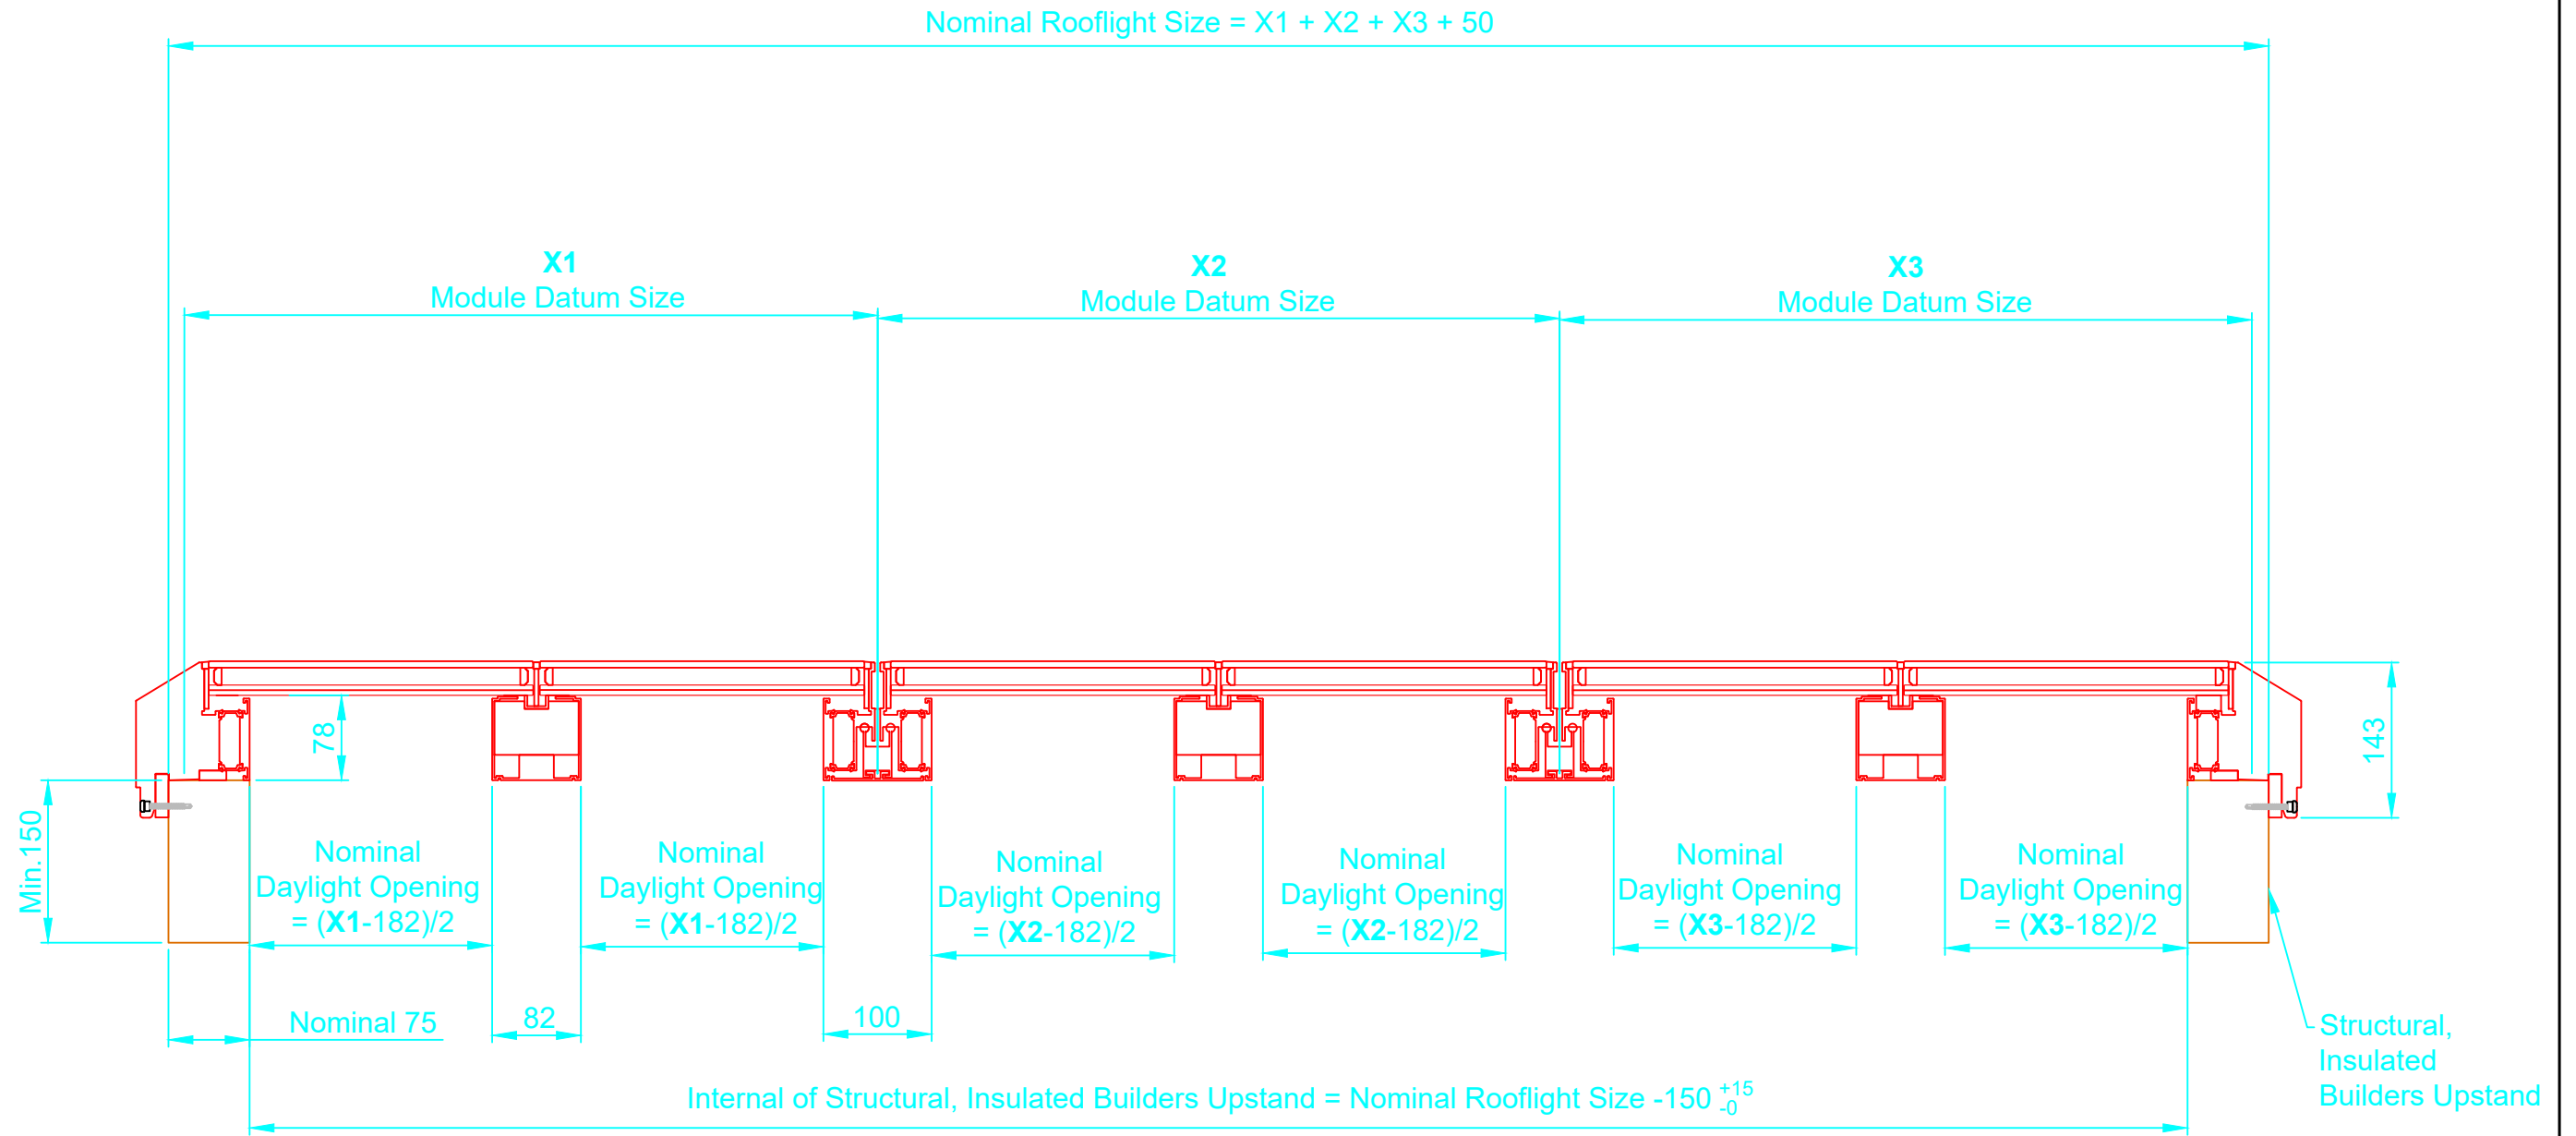

Issue	Date	Change detail	Drawn by	Approved
1	29/05/18	Initial Issue	AR	PDS
2	05/03/19	Product Name Change	AR	PDS
3	07/01/20	Dimensions Adjustment	NO	PDS
4	23/09/21	Updated BU reference	CK	AMR



Brett Martin Daylight Systems
 Alderman's Green Ind Est
 Coventry CV2 2QU
 024 7660 2022
 www.brettmartin.com

Title: Brett Martin Glass Link - Fixed multi-pane modules

Page: 3 OF 7


Drawn by: AR

Dwg No:

Scale: NTS

Approved: PDS

HC383

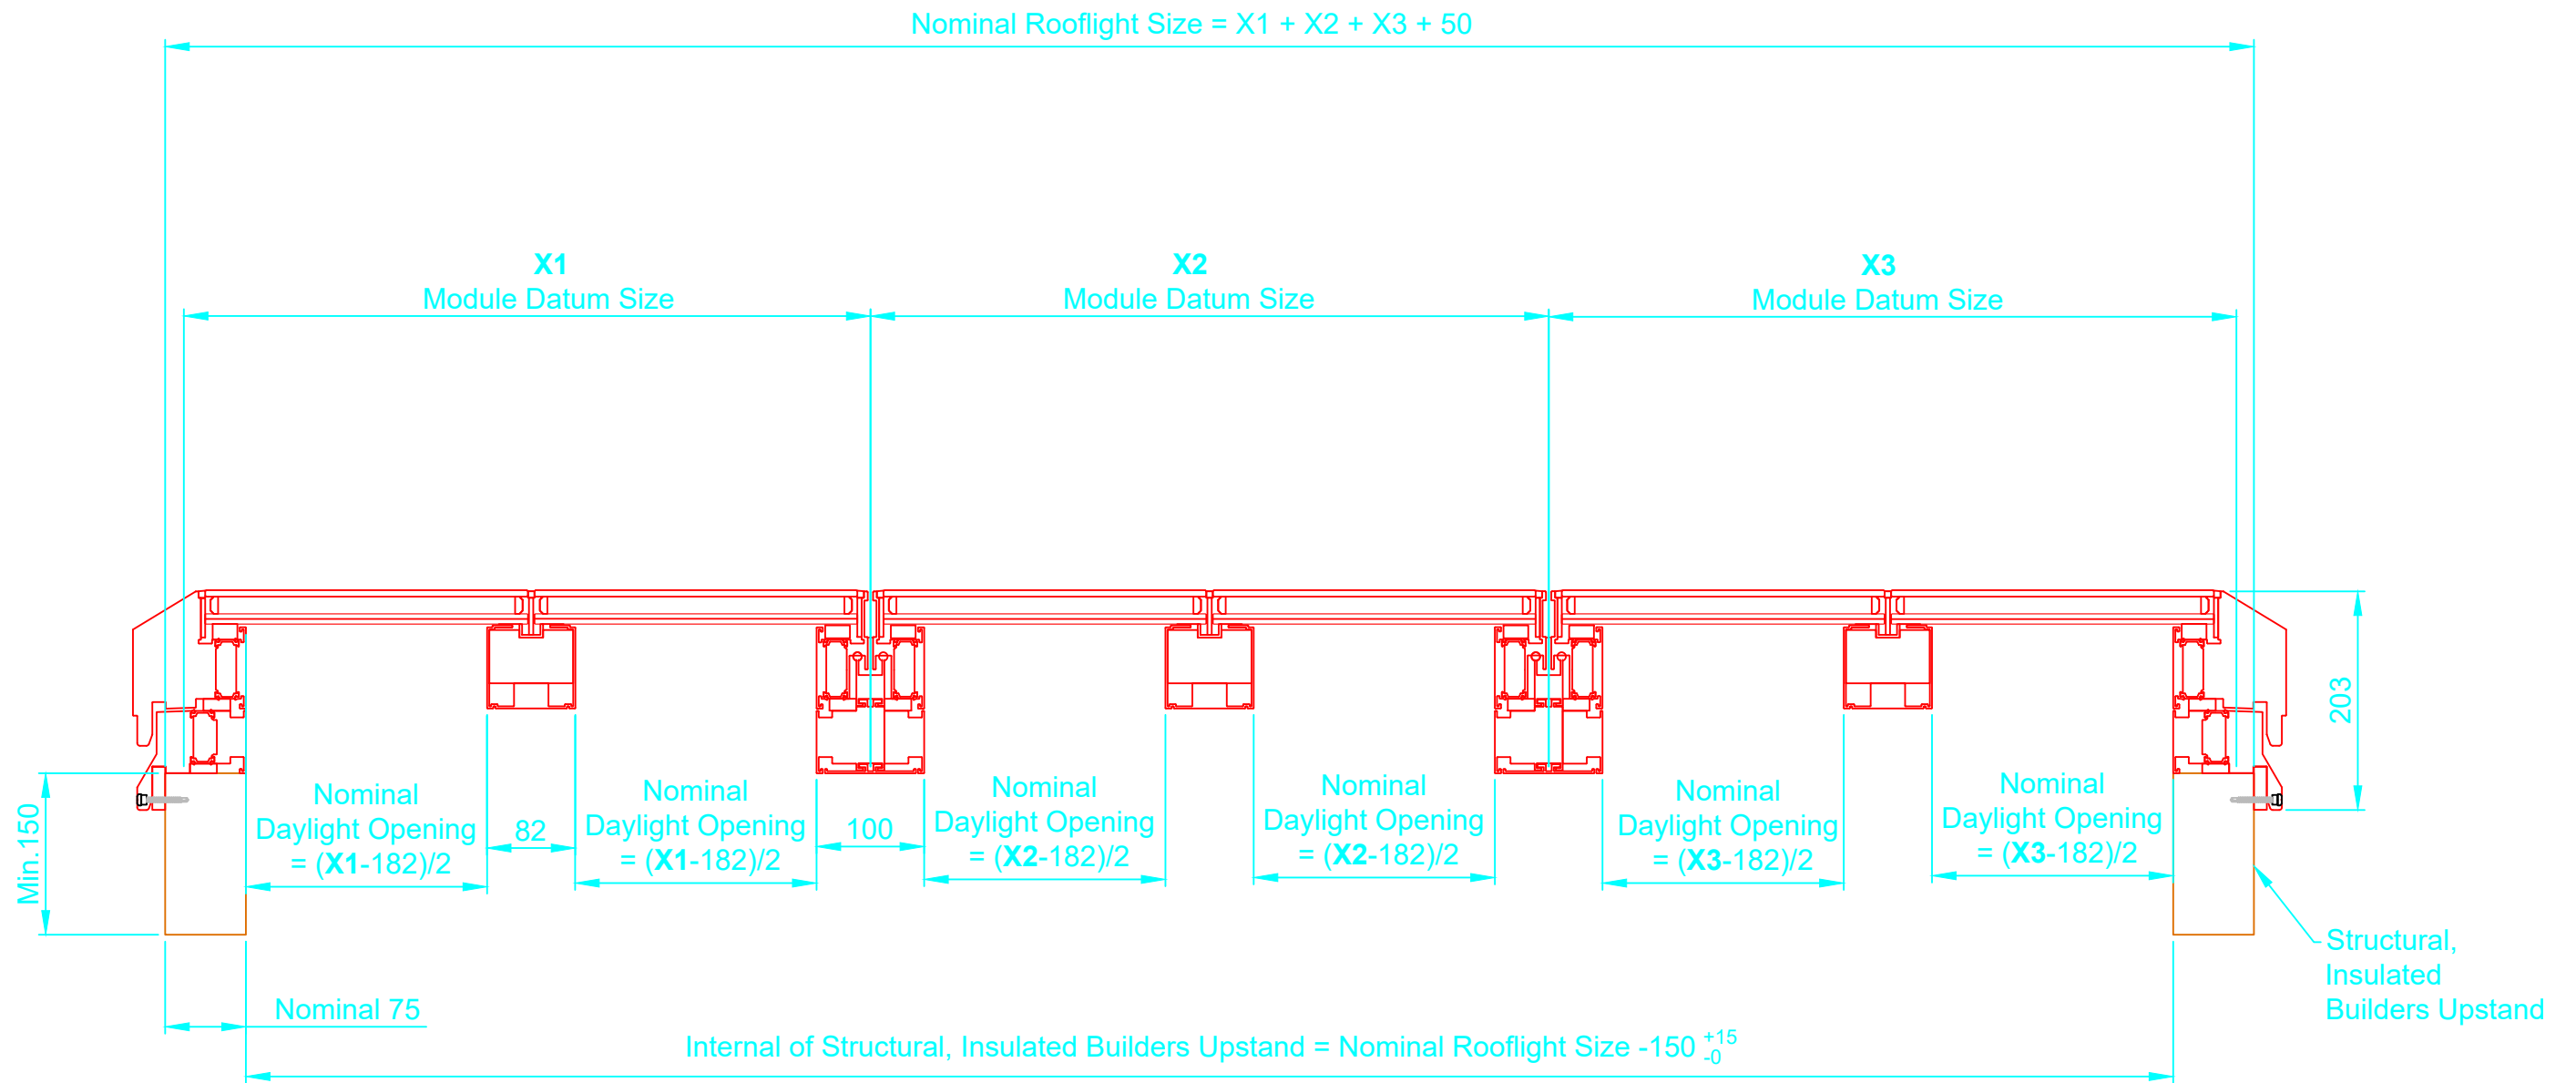

Issue	Date	Change detail	Drawn by	Approved
1	29/05/18	Initial Issue	AR	PDS
2	05/03/19	Product Name Change	AR	PDS
3	07/01/20	Dimensions Adjustment	NO	PDS
4	23/09/21	Updated BU reference	CK	AMR



Brett Martin Daylight Systems
 Alderman's Green Ind Est
 Coventry CV2 2QU
 024 7660 2022
 www.brettmartin.com

Title: Brett Martin Glass Link - Opening multi-pane modules

Page: 4 OF 7


Drawn by: AR

Dwg No:

Scale: NTS

Approved: PDS

HC383

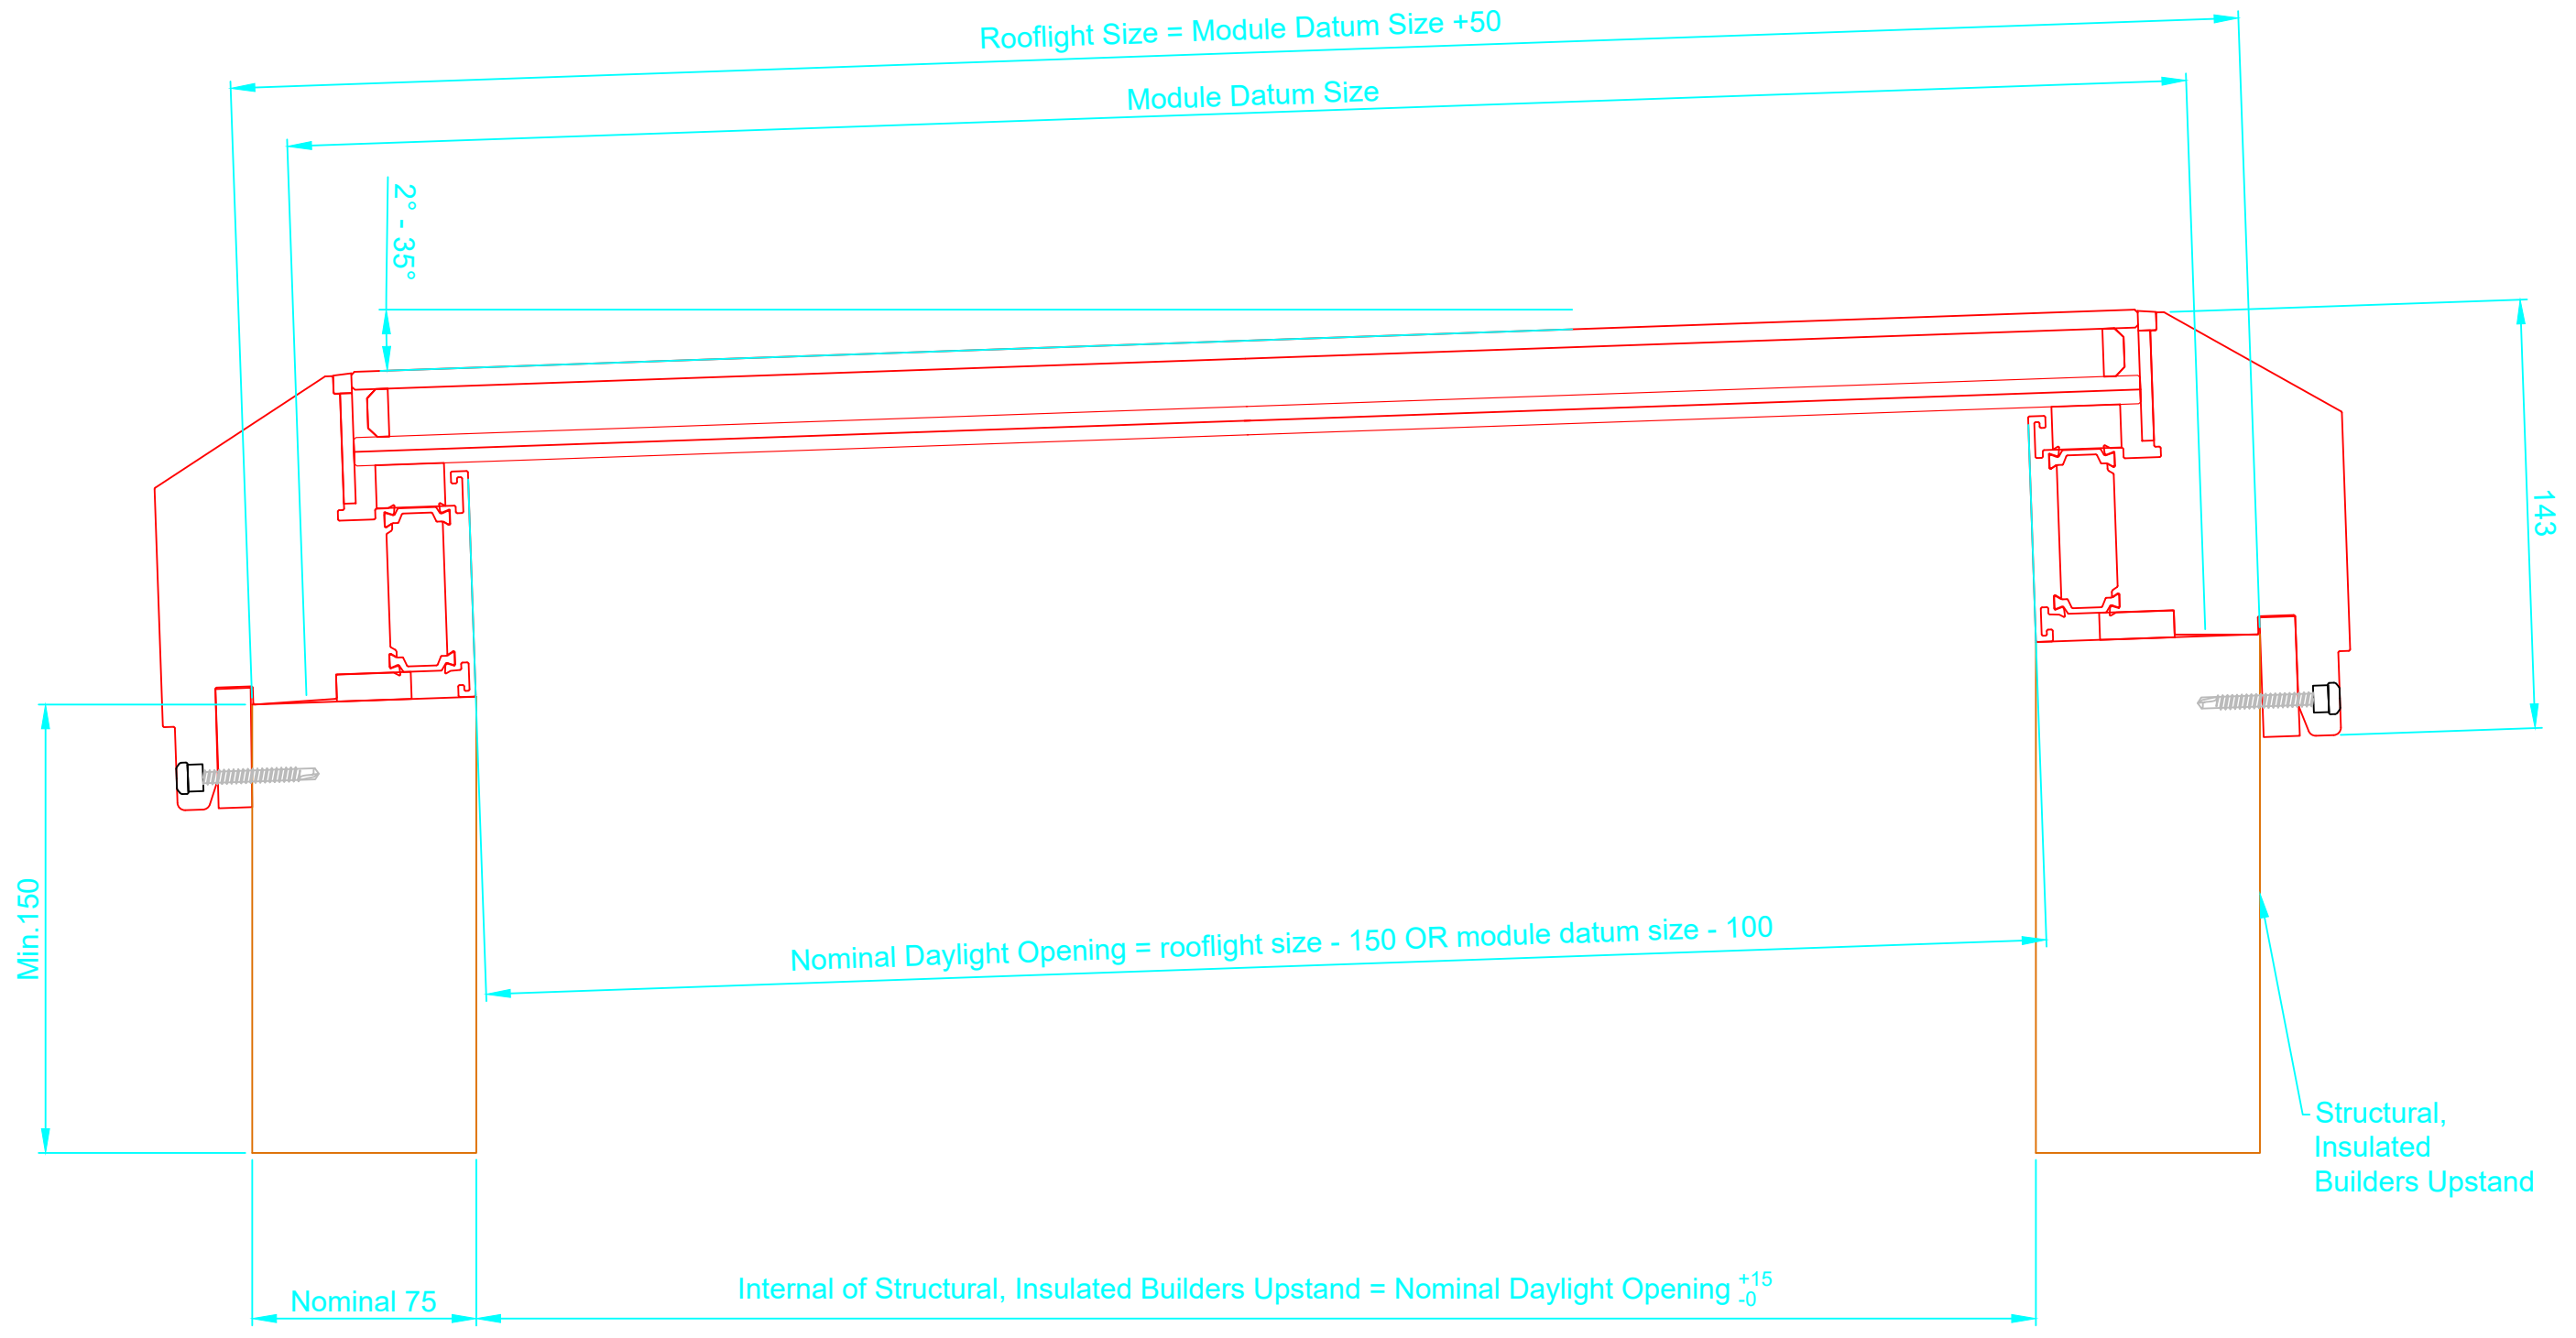

Issue	Date	Change detail	Drawn by	Approved
1	29/05/18	Initial Issue	AR	PDS
2	05/03/19	Product Name Change	AR	PDS
3	07/01/20	Dimensions Adjustment	NO	PDS
4	23/09/21	Updated BU reference	CK	AMR



Brett Martin Daylight Systems
 Alderman's Green Ind Est
 Coventry CV2 2QU
 024 7660 2022
 www.brettmartin.com

Title: Brett Martin Glass Link - Fixed

Page: 5 OF 7


Drawn by: AR

Dwg No:

Scale: NTS

Approved: PDS

HC383

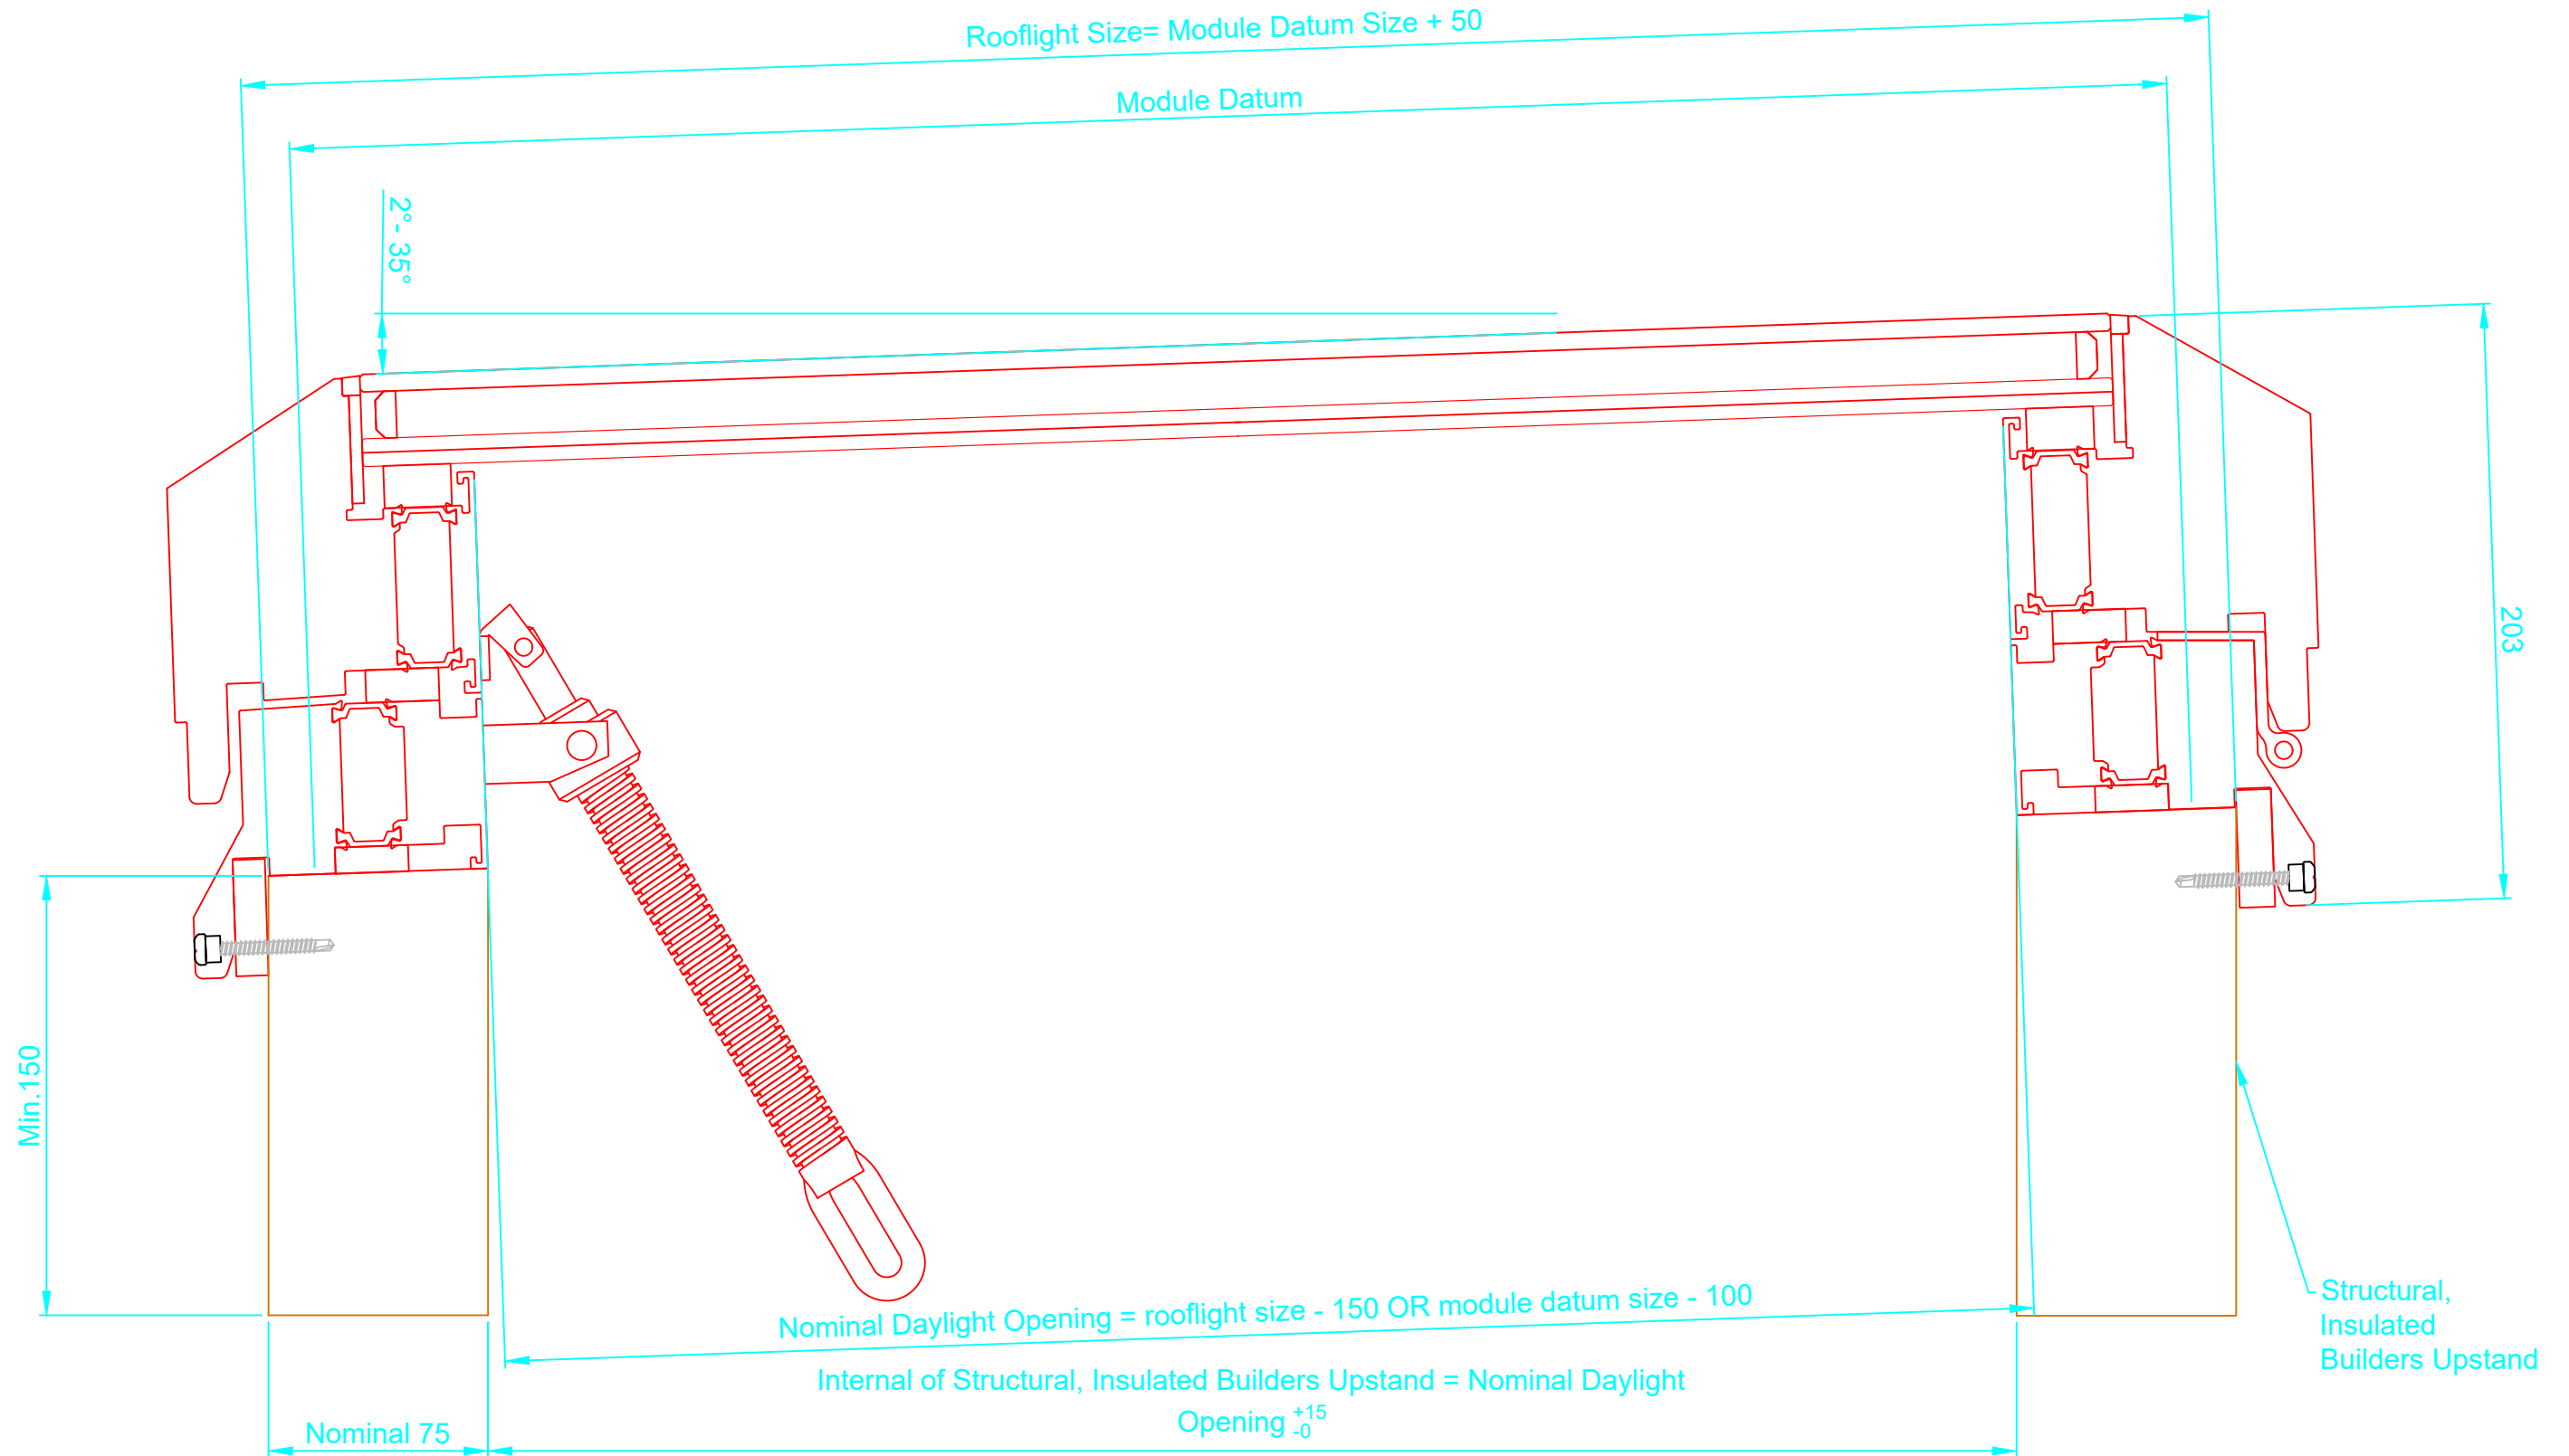

Issue	Date	Change detail	Drawn by	Approved
1	29/05/18	Initial Issue	AR	PDS
2	05/03/19	Product Name Change	AR	PDS
3	07/01/20	Dimensions Adjustment	NO	PDS
4	23/09/21	Updated BU reference	CK	AMR



Brett Martin Daylight Systems
 Alderman's Green Ind Est
 Coventry CV2 2QU
 024 7660 2022
 www.brettmartin.com

Title: Brett Martin Glass Link - Manual Opening

Page: 6 OF 7


Drawn by: AR

Dwg No:

Scale: NTS

Approved: PDS

HC383

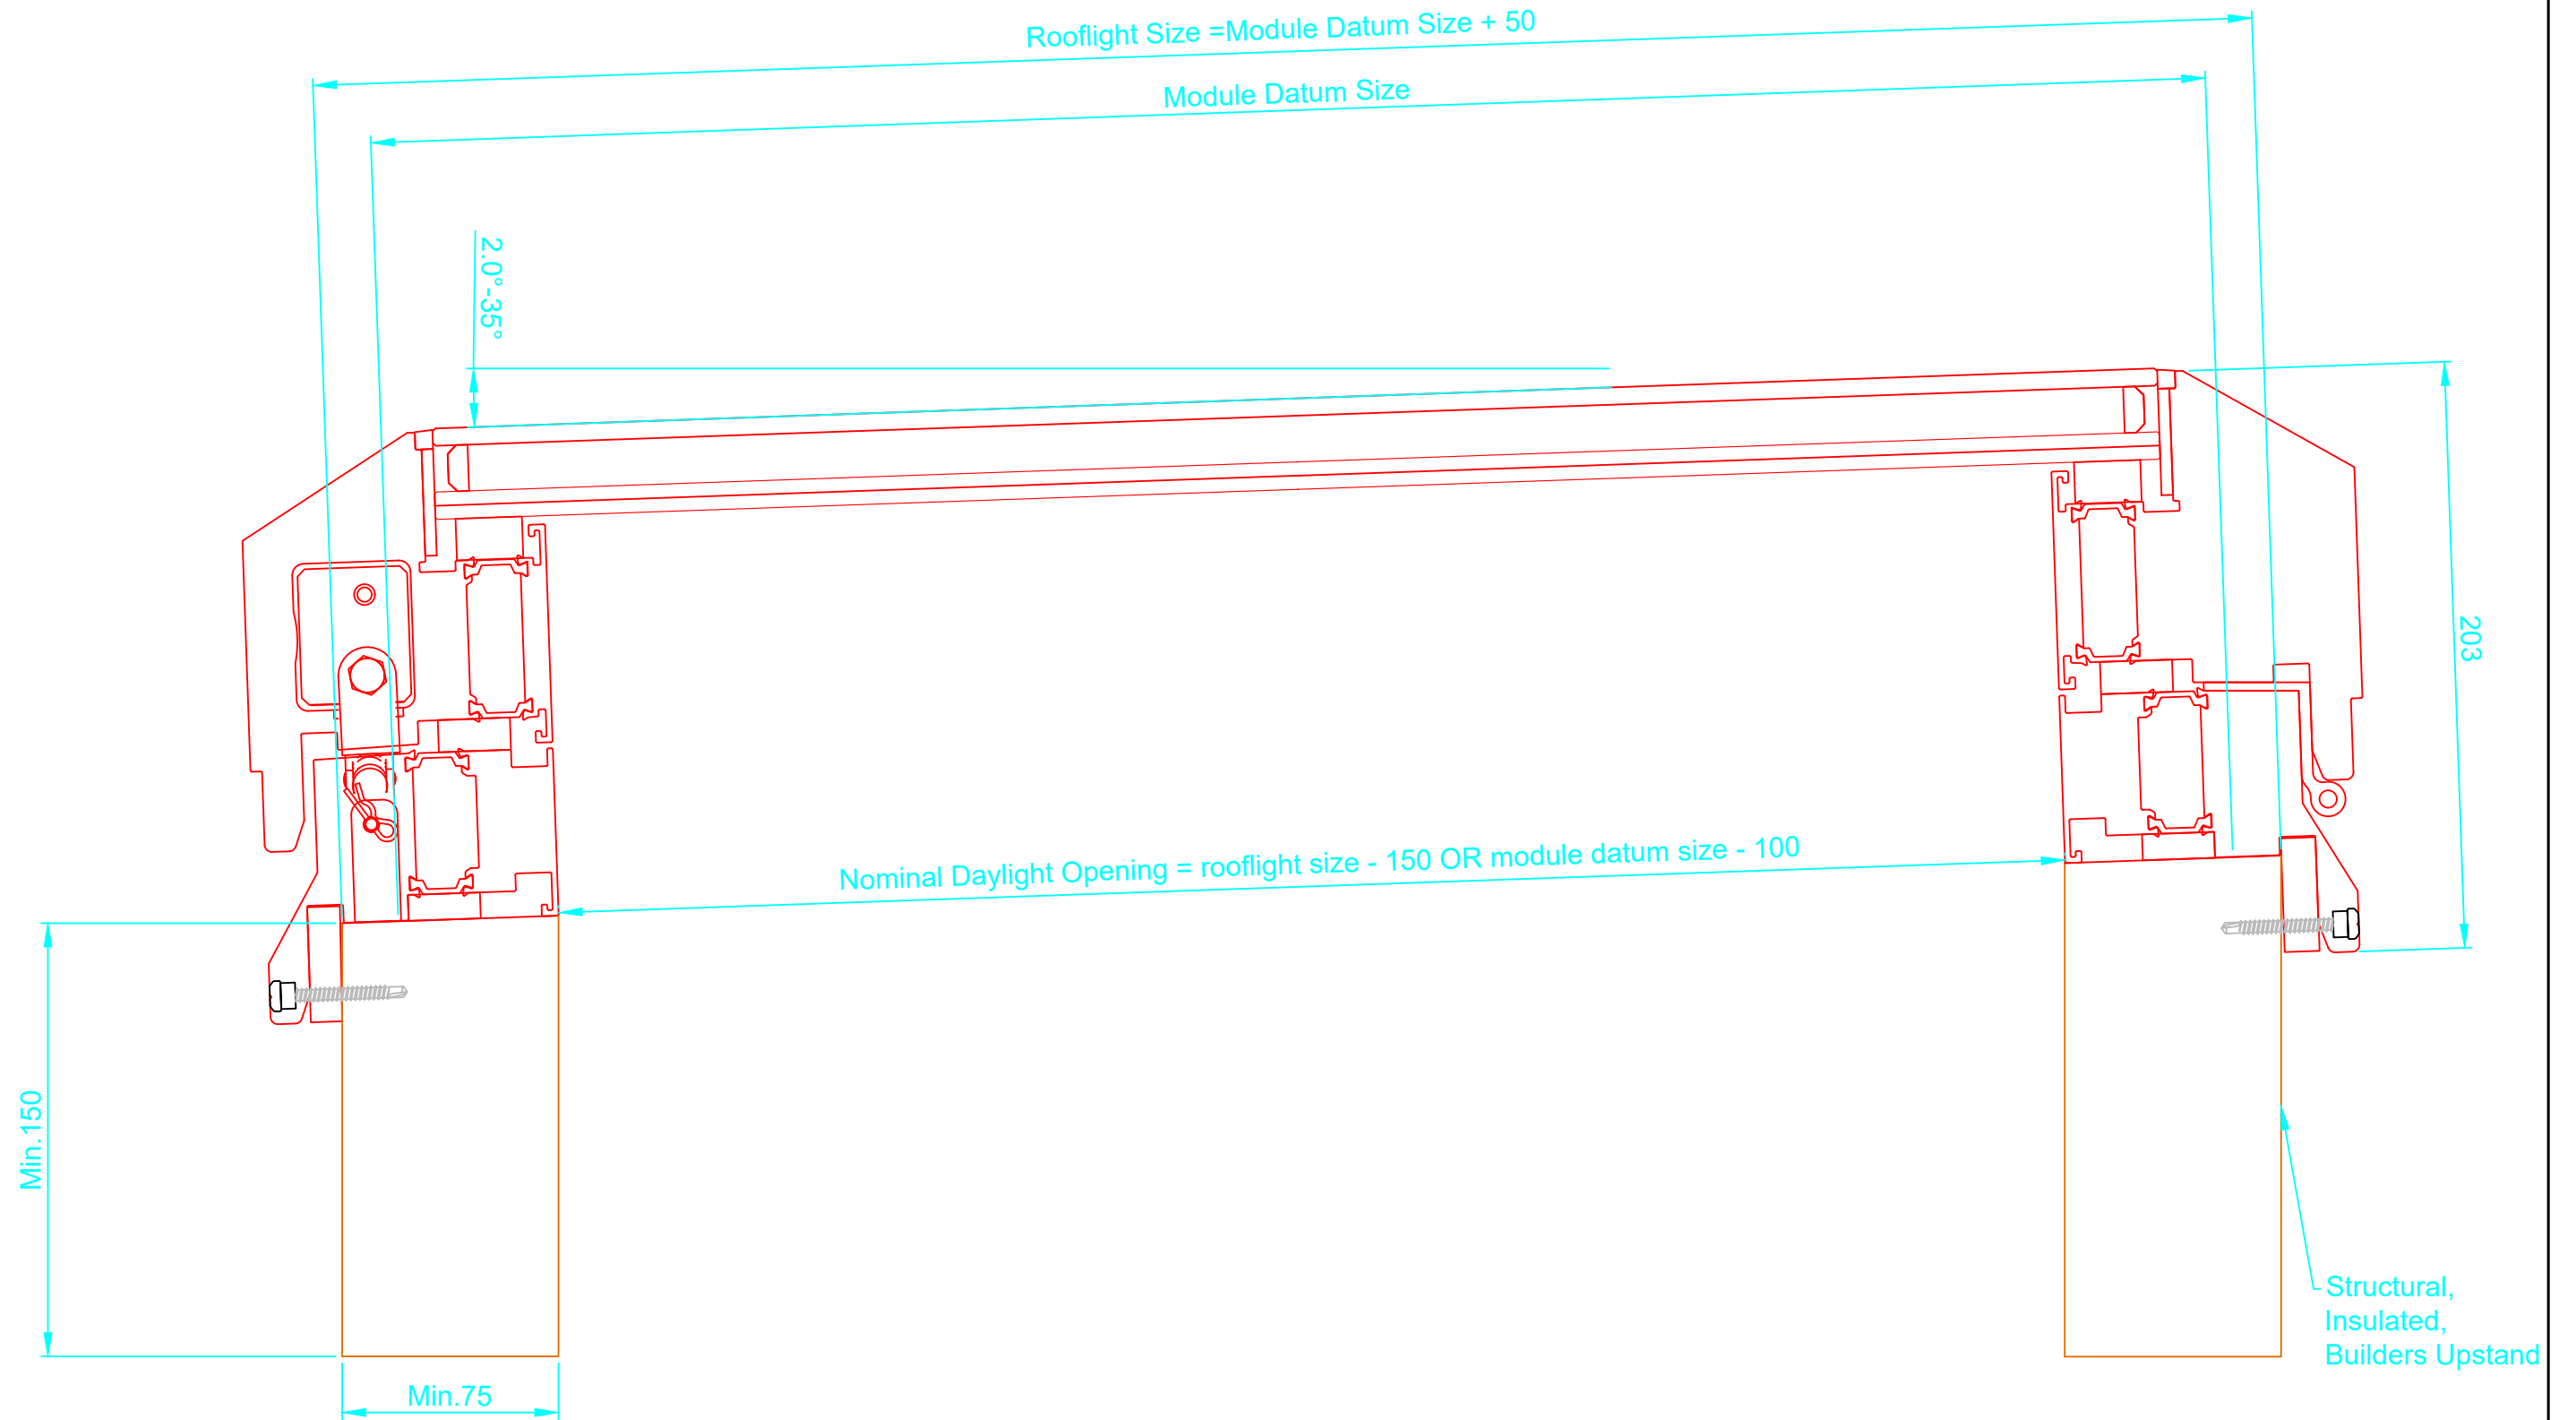

Issue	Date	Change detail	Drawn by	Approved
1	29/05/18	Initial Issue	AR	PDS
2	05/03/19	Product Name Change	AR	PDS
3	07/01/20	Dimensions Adjustment	NO	PDS
4	23/09/21	Updated BU reference	CK	



Brett Martin Daylight Systems
 Alderman's Green Ind Est
 Coventry CV2 2QU
 024 7660 2022
 www.brettmartin.com

Title: Brett Martin Glass Link - powered opening

Page: 7 OF 7

Drawn by: AR

Dwg No:

Scale: NTS

Approved: PDS

HC383